
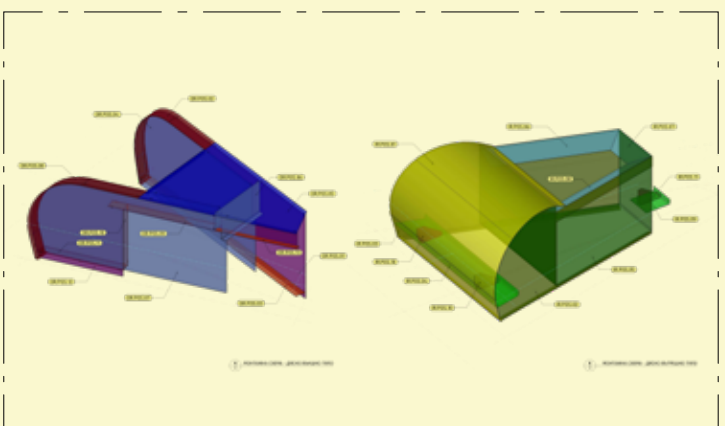
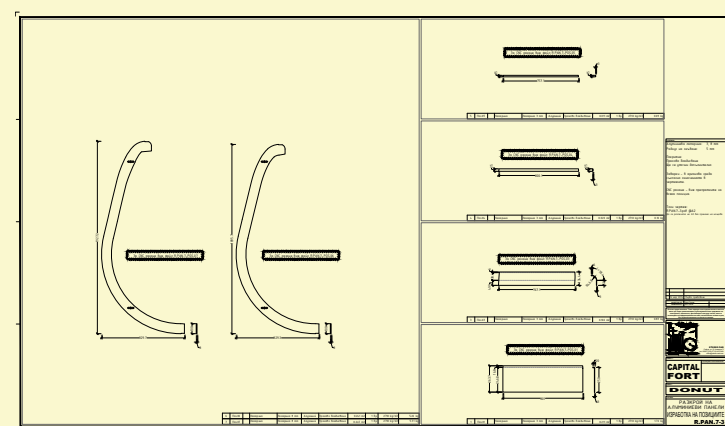
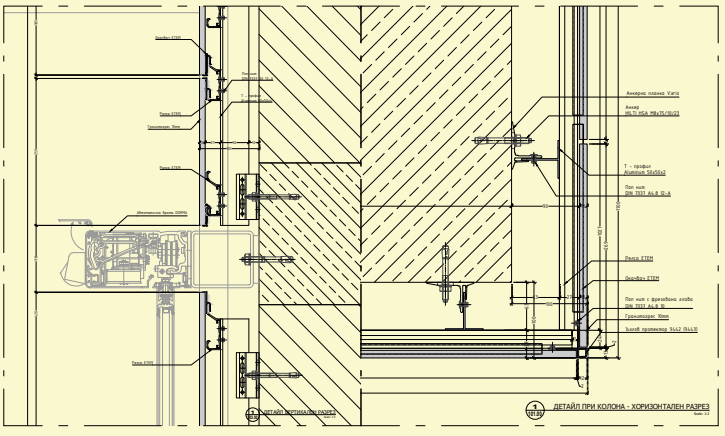
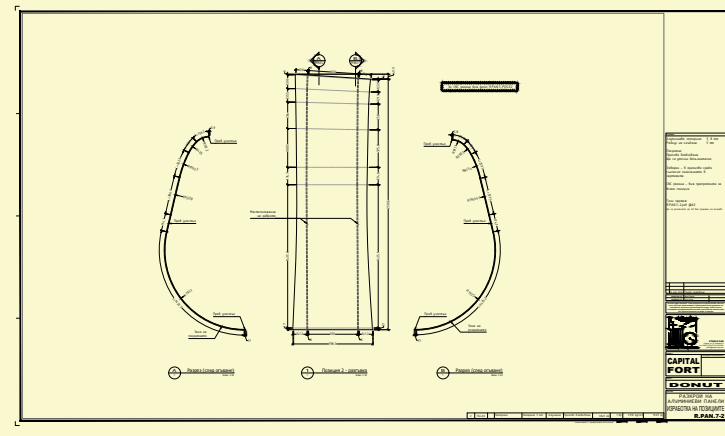
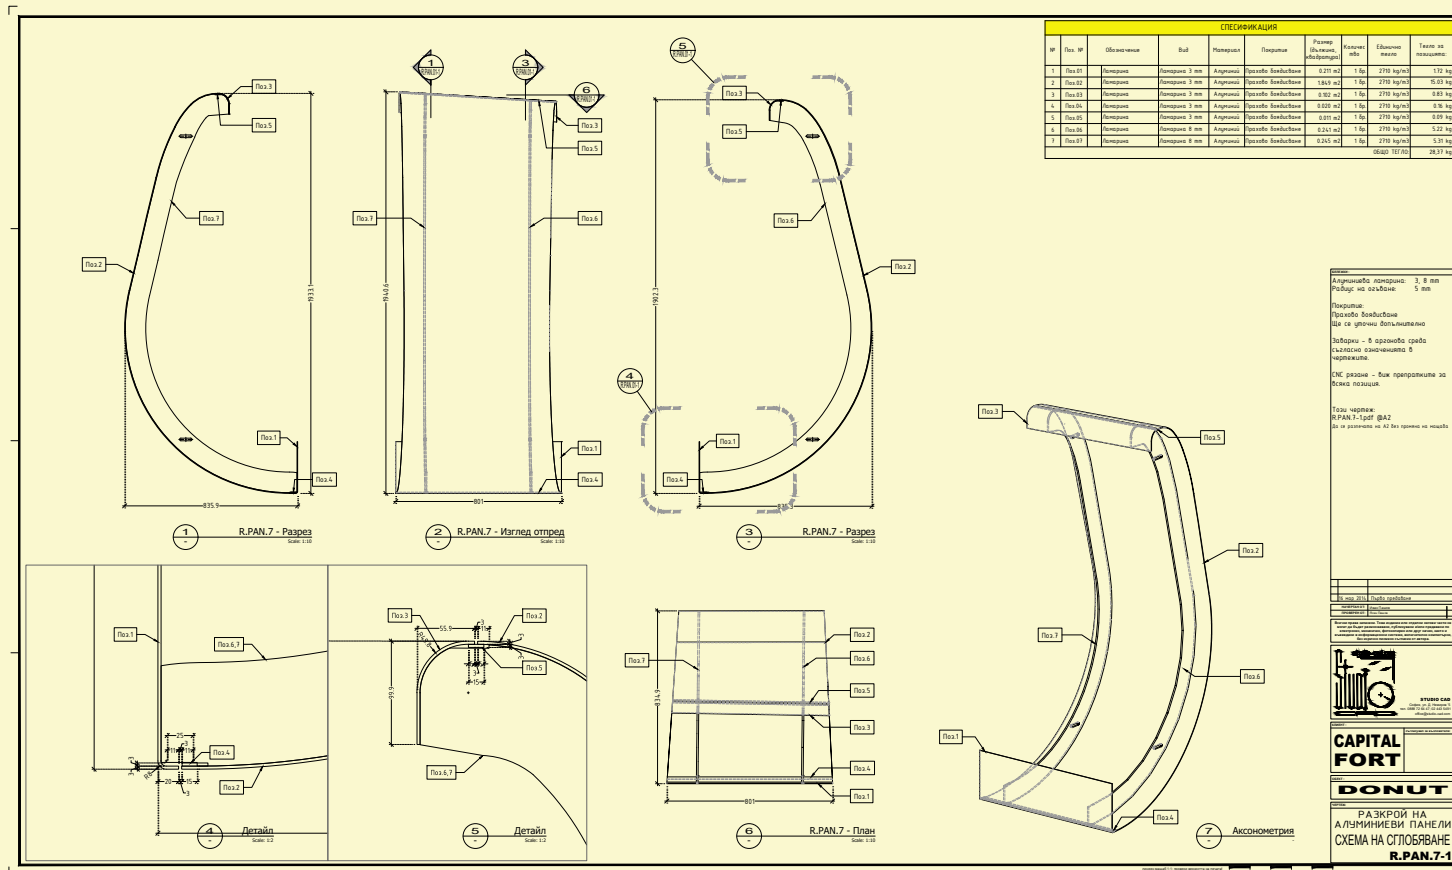
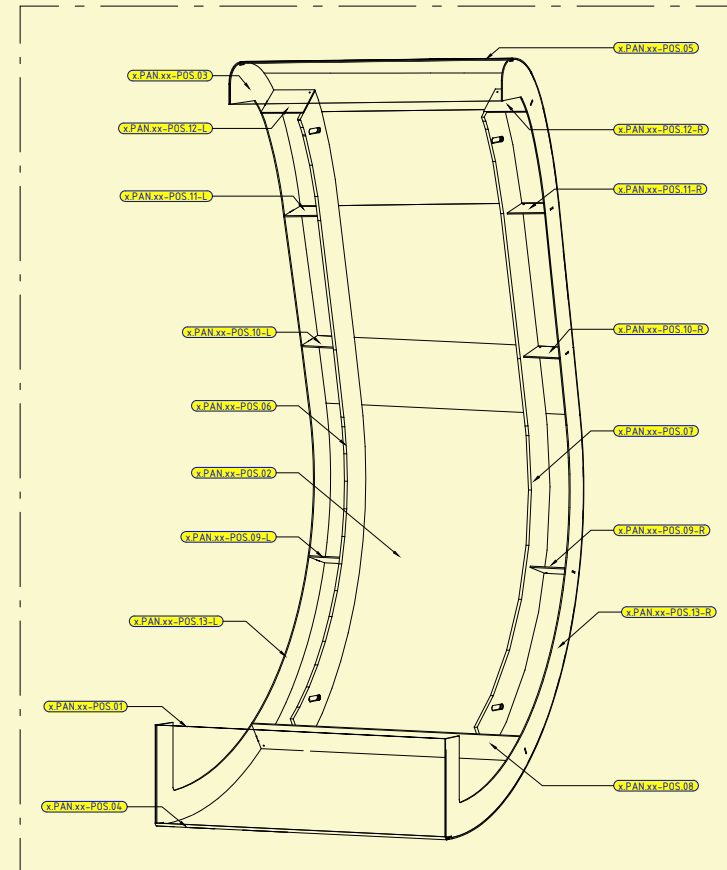
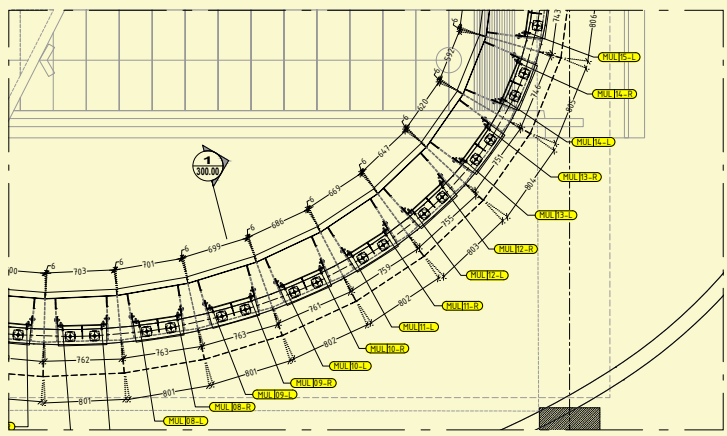
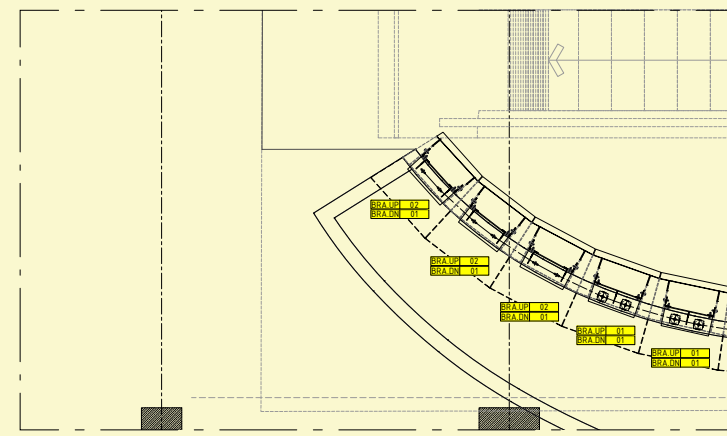
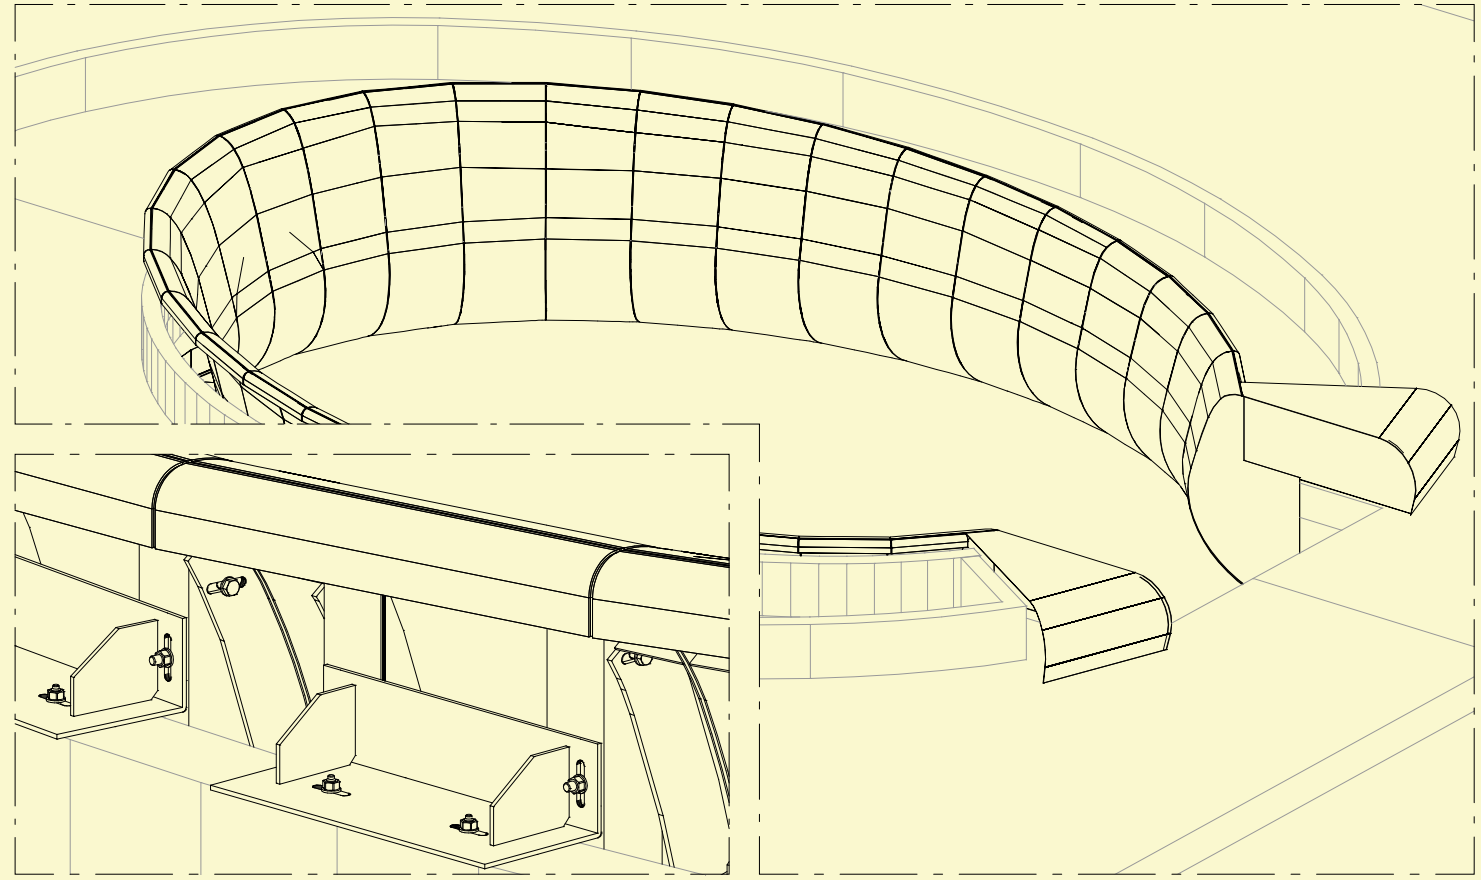
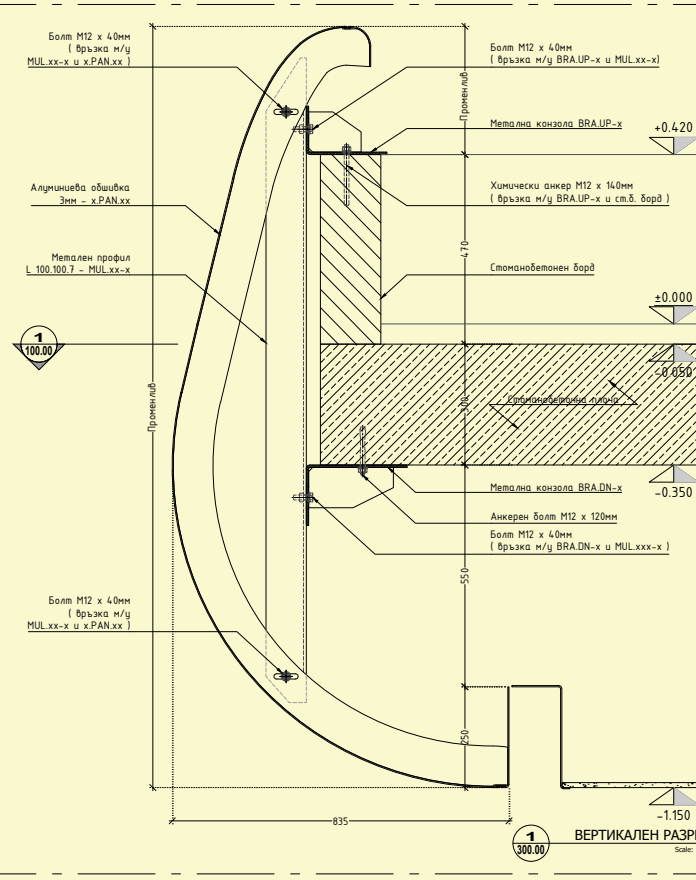


# DONUT

ATKINS & A&A ARCHITECTS

Location: Sofia, Bulgaria  
Date of completion: 2014  
Area: 570 m<sup>2</sup>  
Shop Drawings: XX pcs @ ARCH D  
Cut Sheets: XX pcs  
Contractor: Kristian Neiko, TAL Engineering

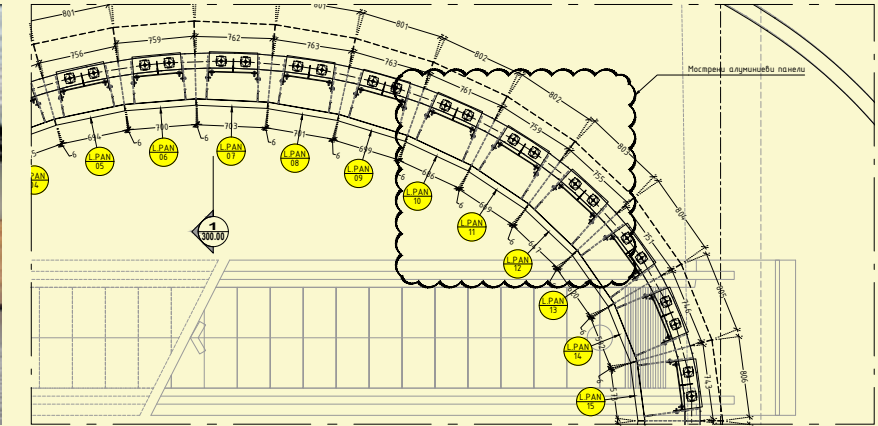

Scope of Services:  
Shop drawings & Workshop drawings for:  
Aluminum sheet panels above escalators  
Technical execution design and mechanism for recycle bins  
Interior cladding (ceramic panels)