
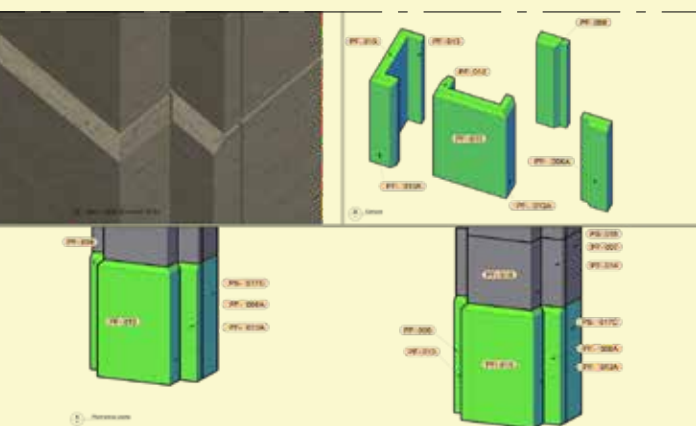
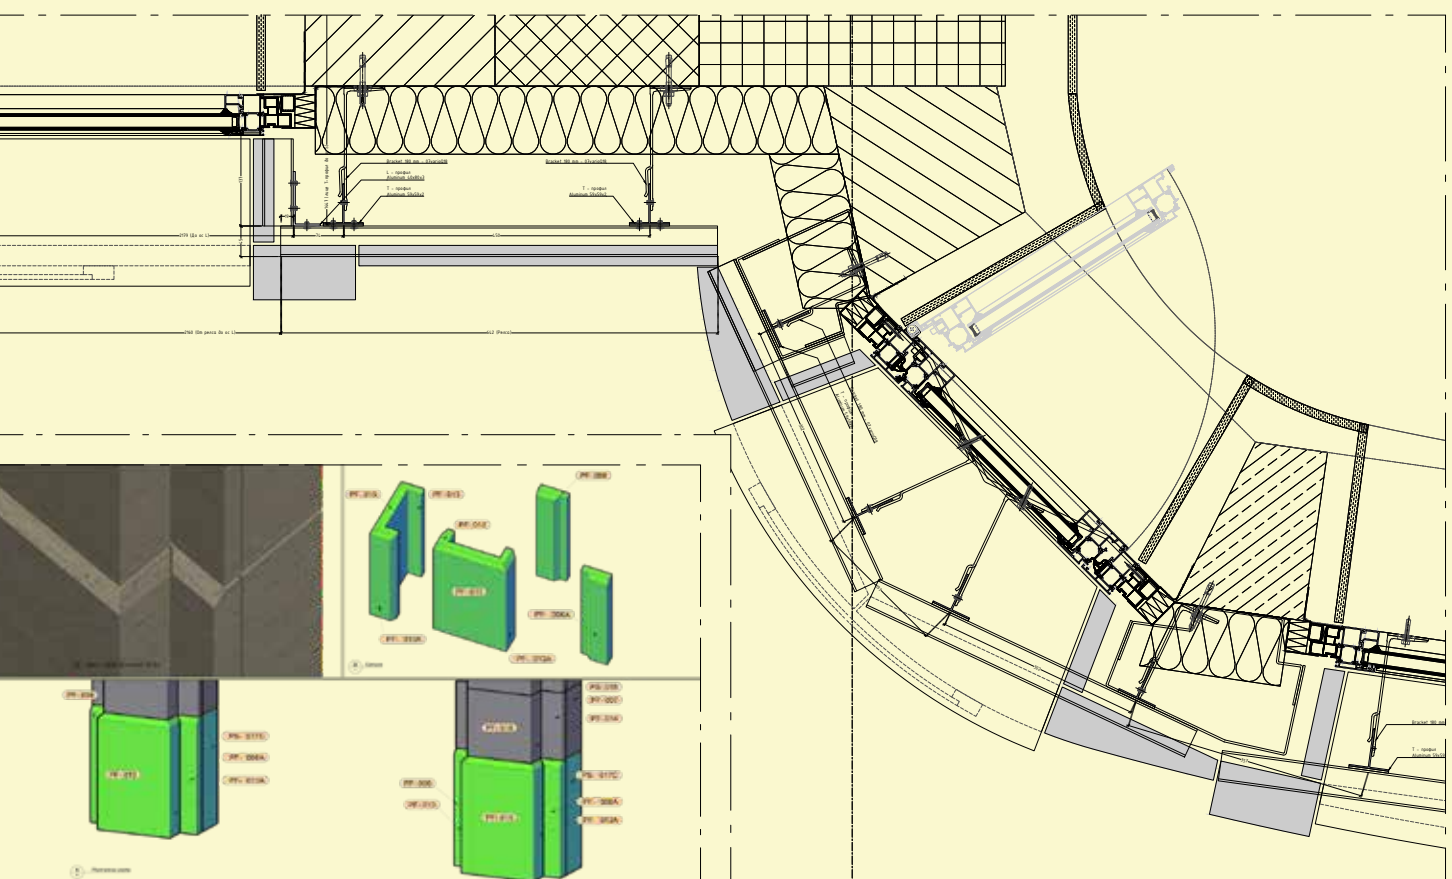
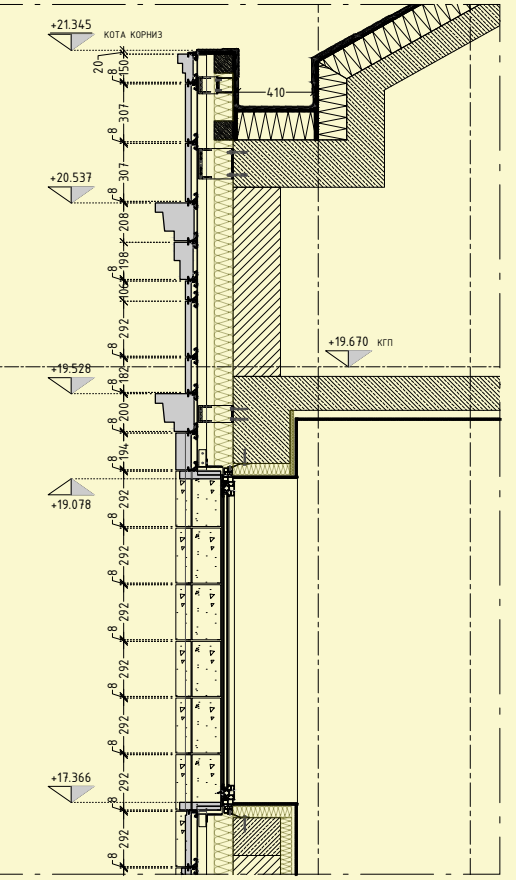
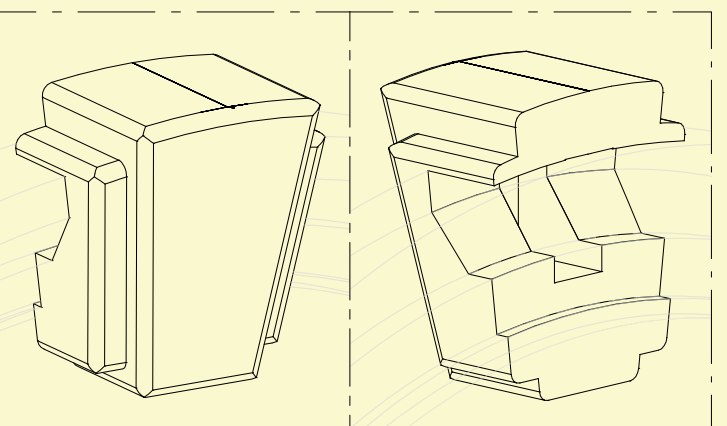
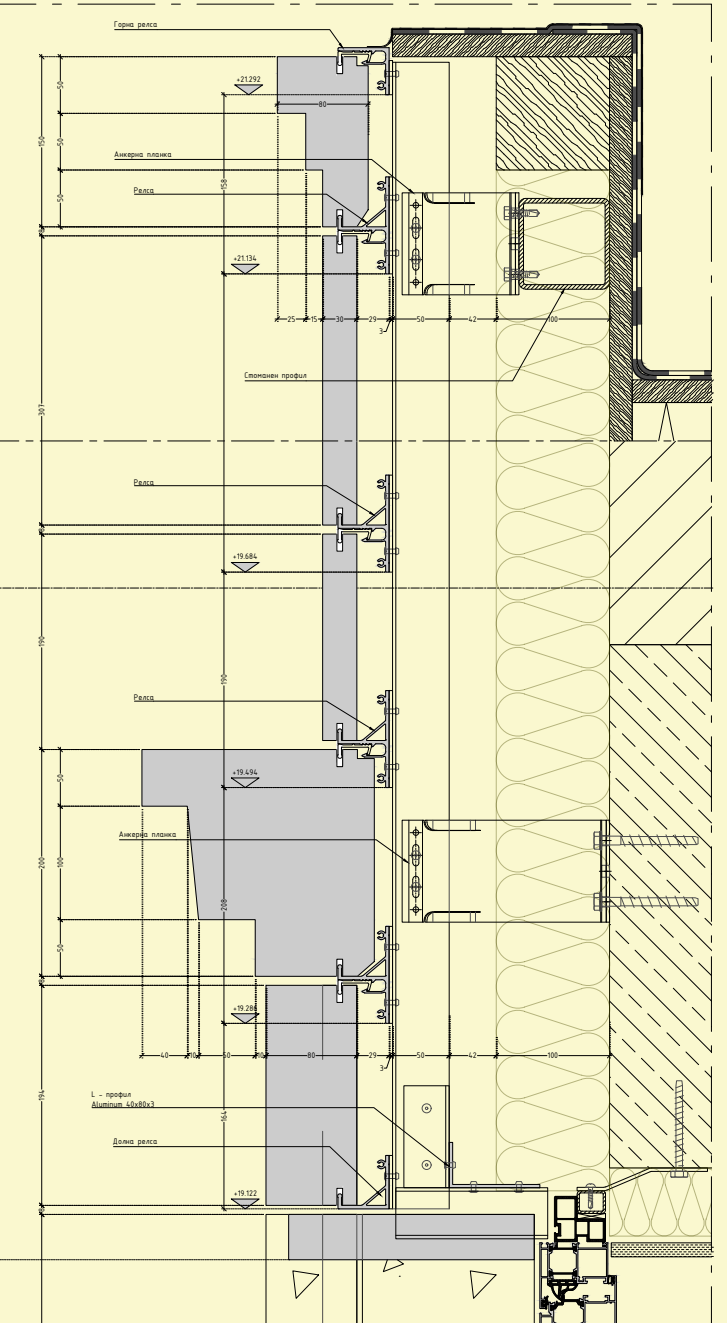
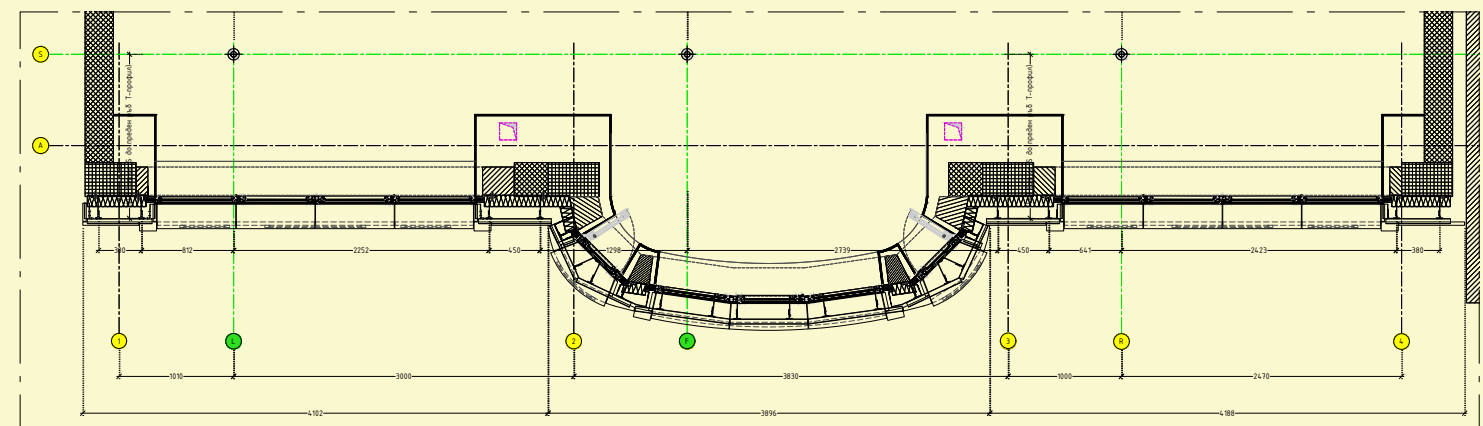


SLAVEIKOV

Location: Sofia, Bulgaria
 Date of completion: 2012
 Area: 260 m²
 Shop Drawings: XX pcs @ ARCH D
 Cut Sheets: XX pcs
 Contractor: BULMARMA (stone cladding), G.P. GROUP Ltd. (Windows & storefronts)

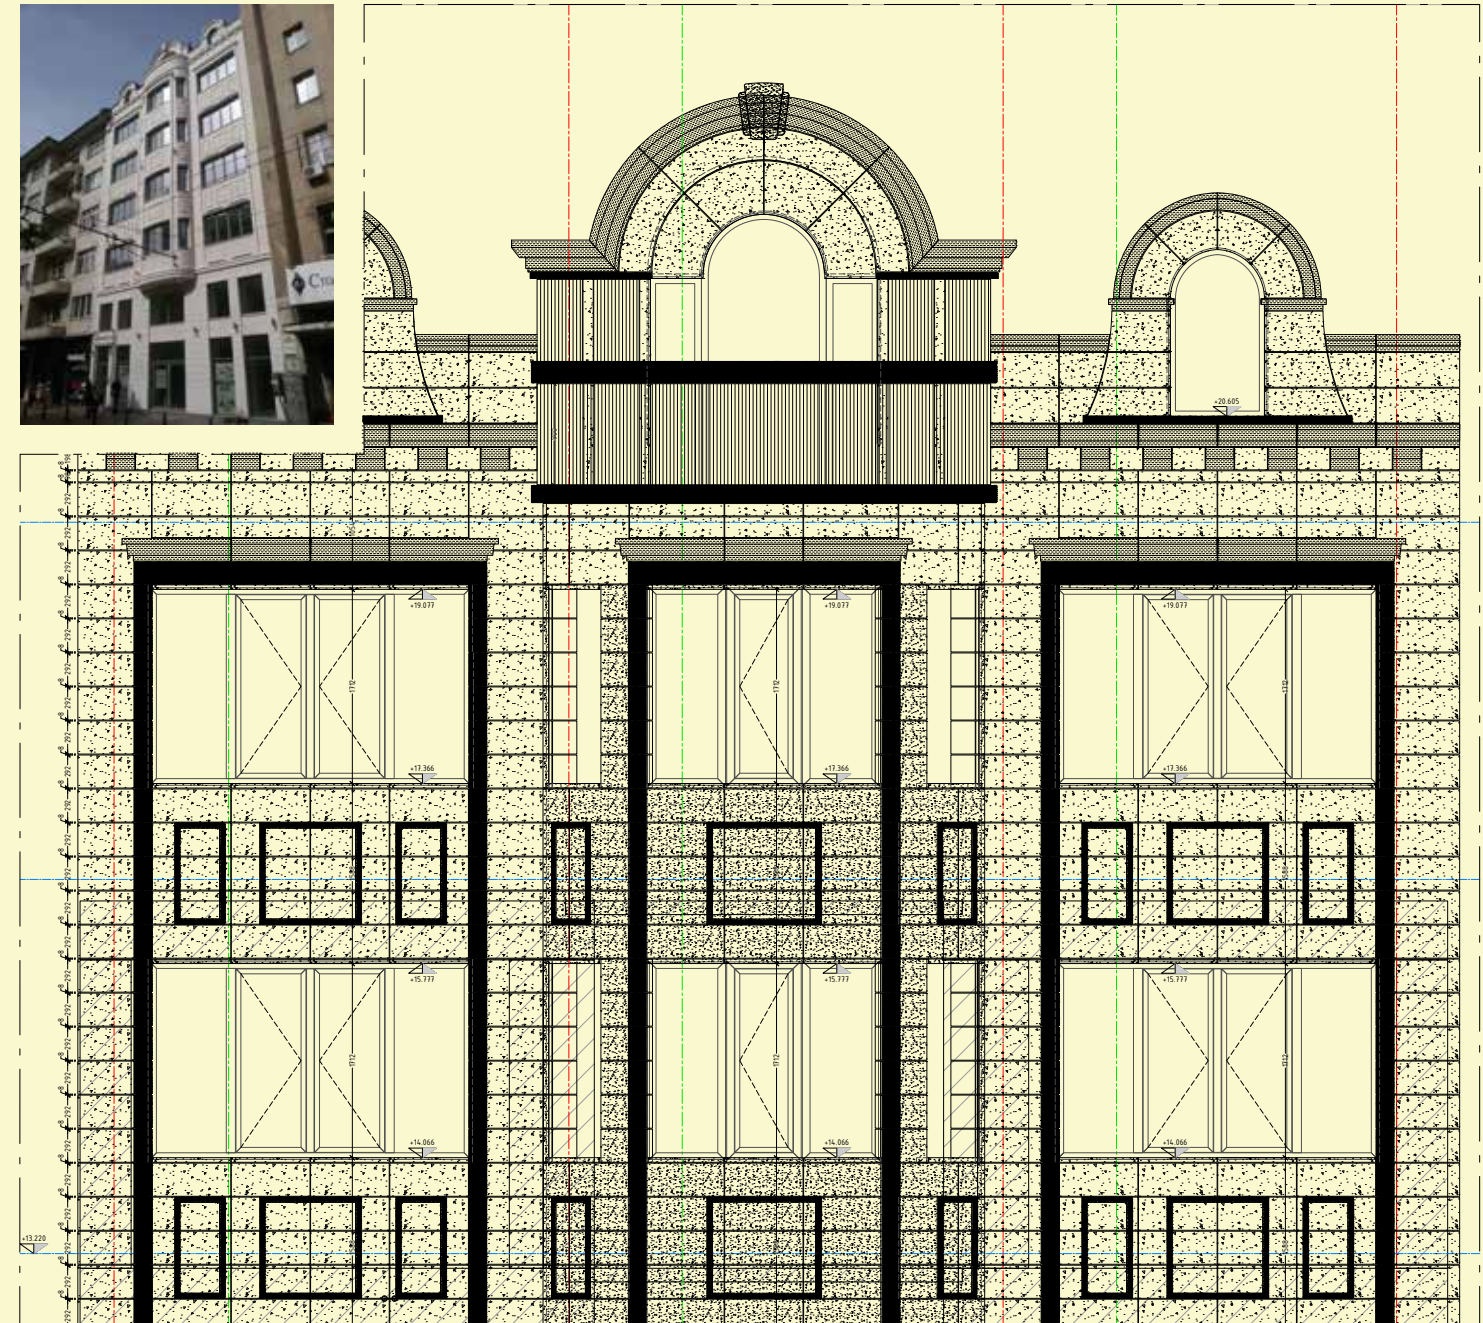

Scope of Services:
 Shop drawings & Workshop drawings for:
 Stone wall cladding
 Windows
 Storefronts