
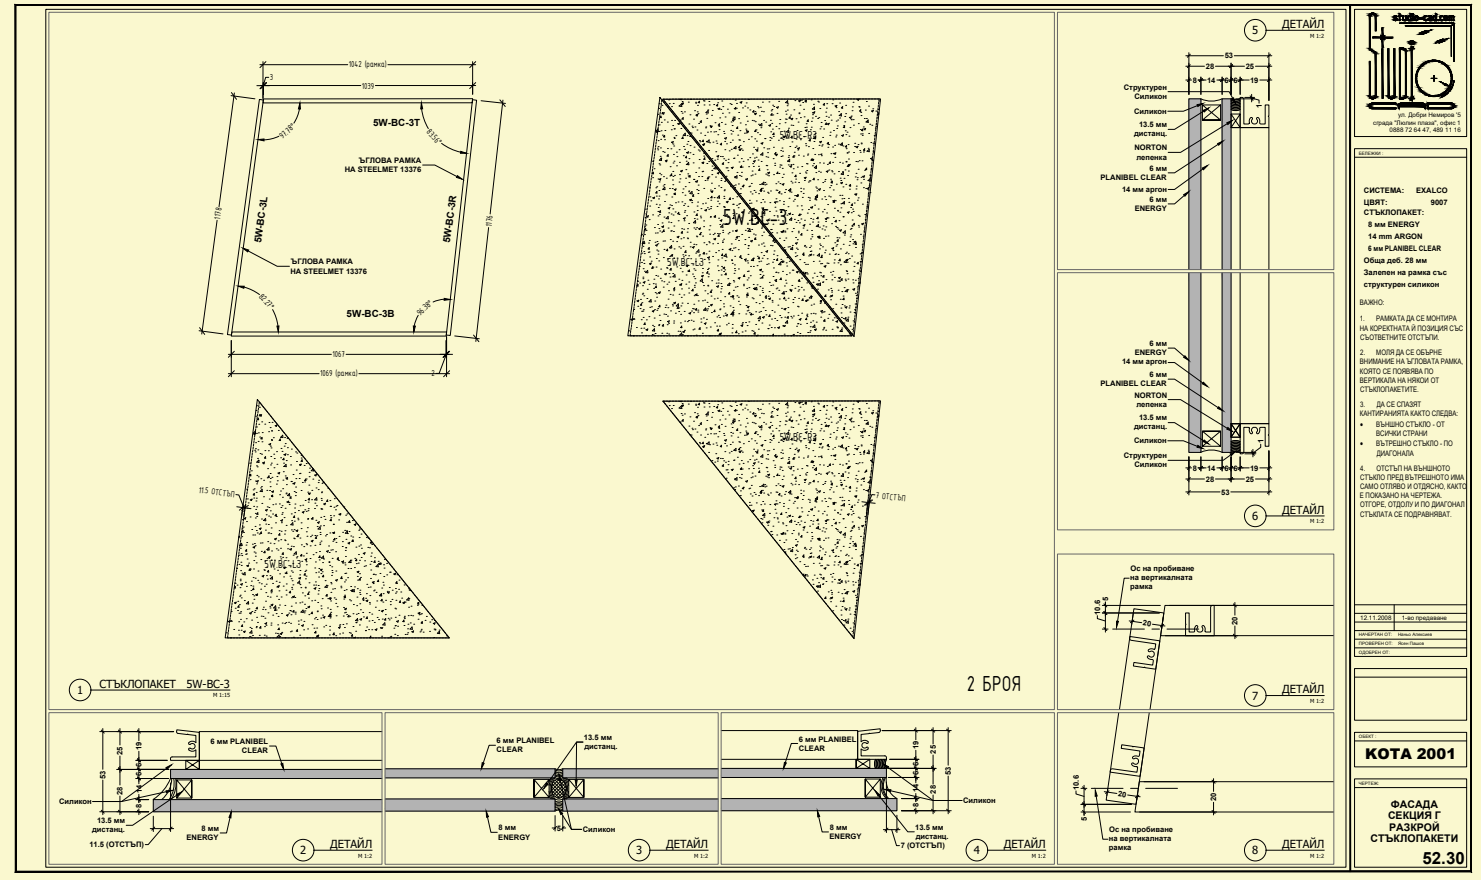
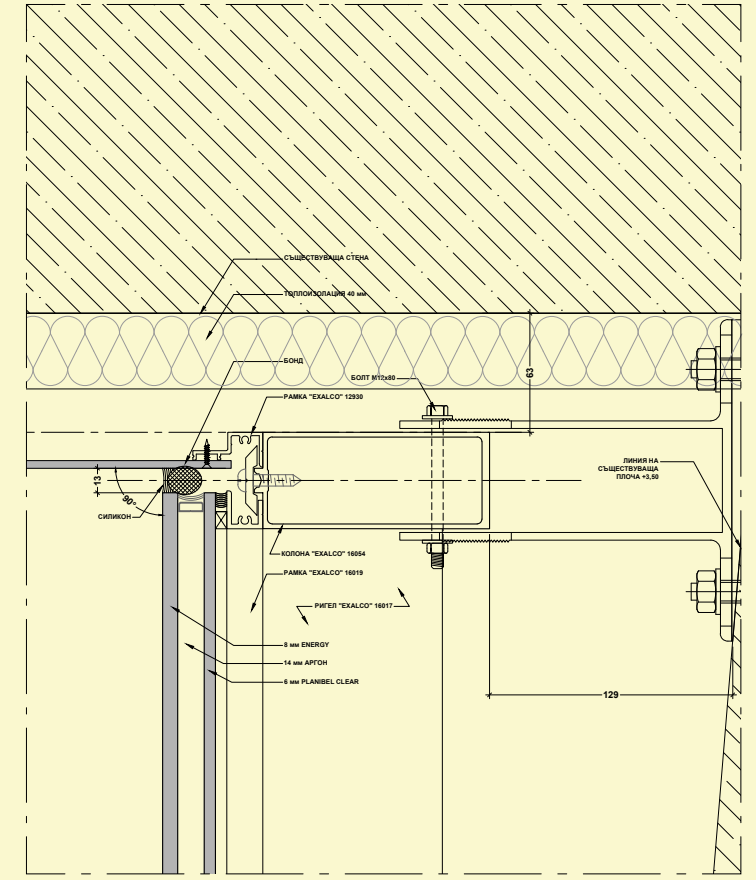


OFFICE BUILDING

AMFION Ltd.

Location: Sofia, Bulgaria
Date of completion: 2009
Area: 3923 m²
Shop Drawings: XX pcs @ ARCH D
Cut Sheets: XX pcs
Contractor: Kristian Neiko

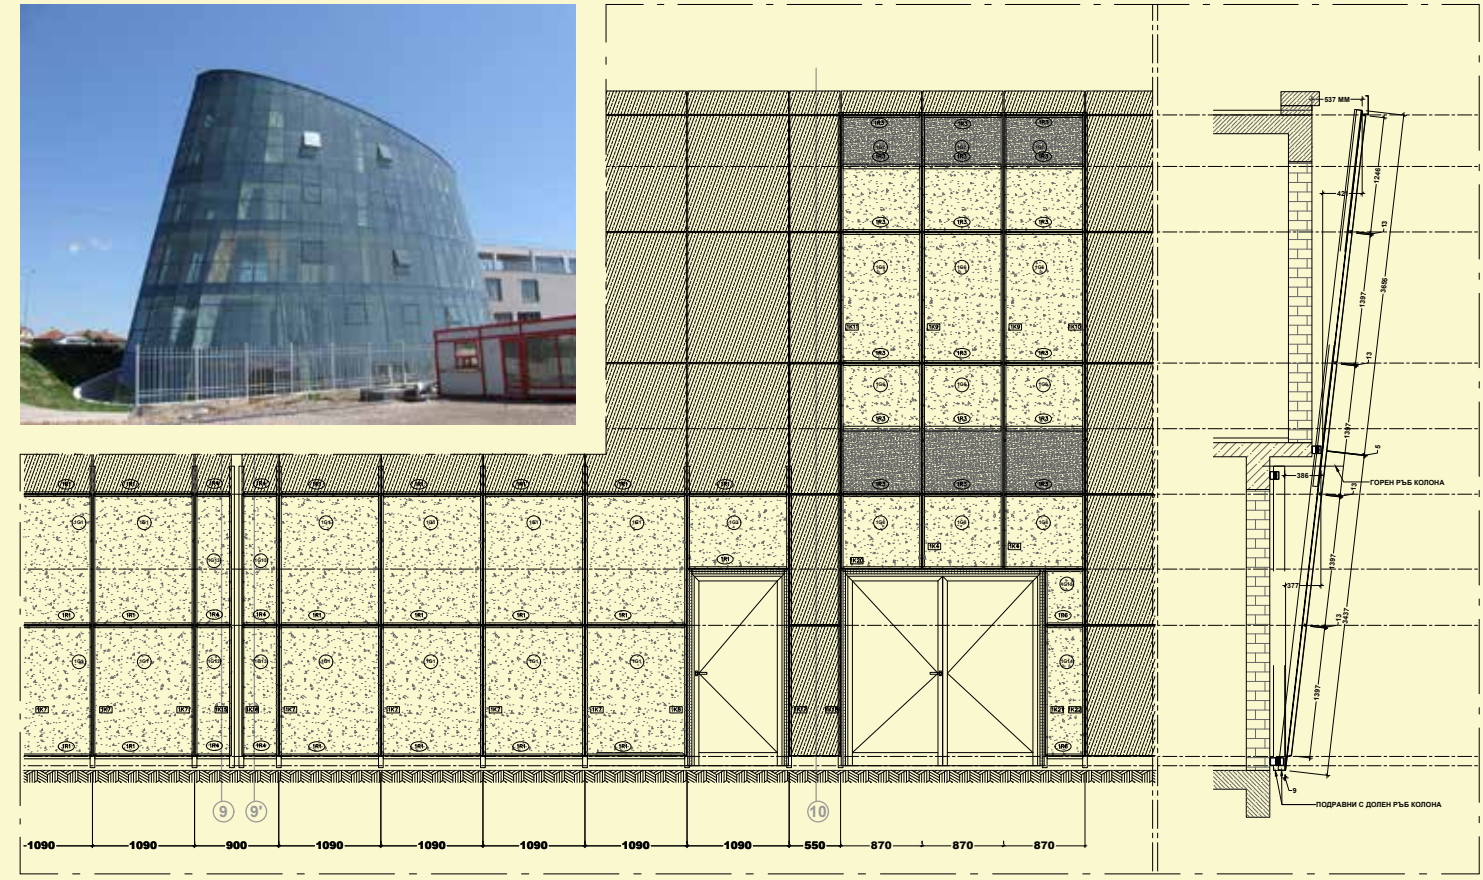

Scope of Services:
Shop drawings & Workshop drawings for:
Structural Glazing Curtain wall (EXALCO)
Doors & Windows (EXALCO)
Composite Sheet Panels (ETALBOND)
Steel Canopy (JAKOB)

