

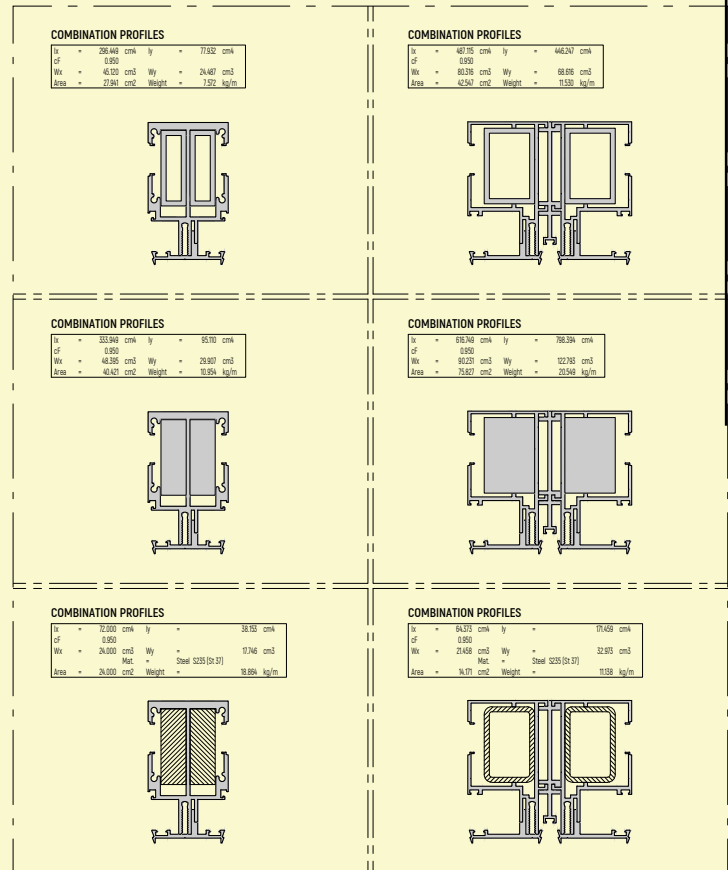
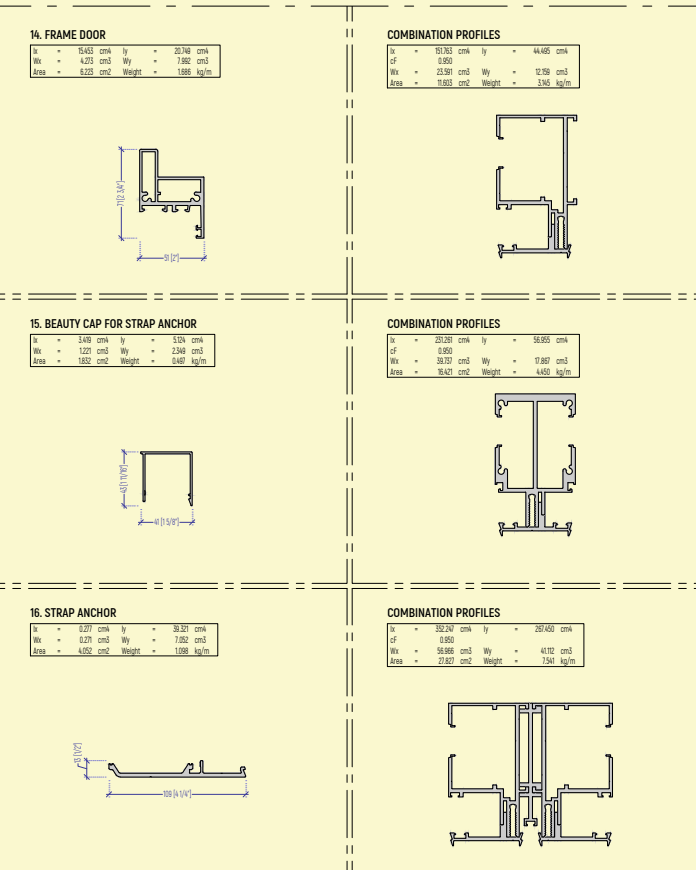
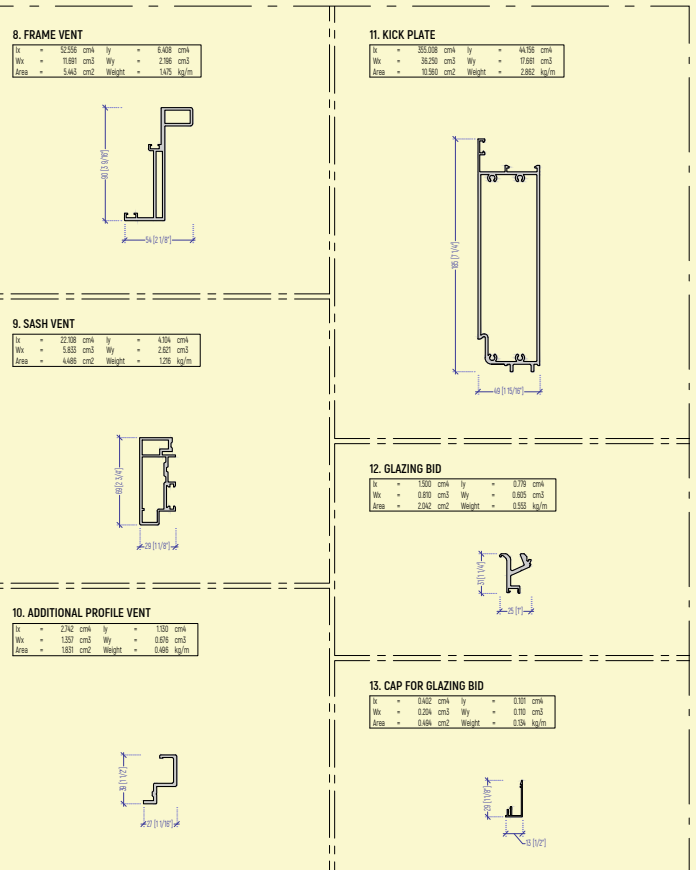
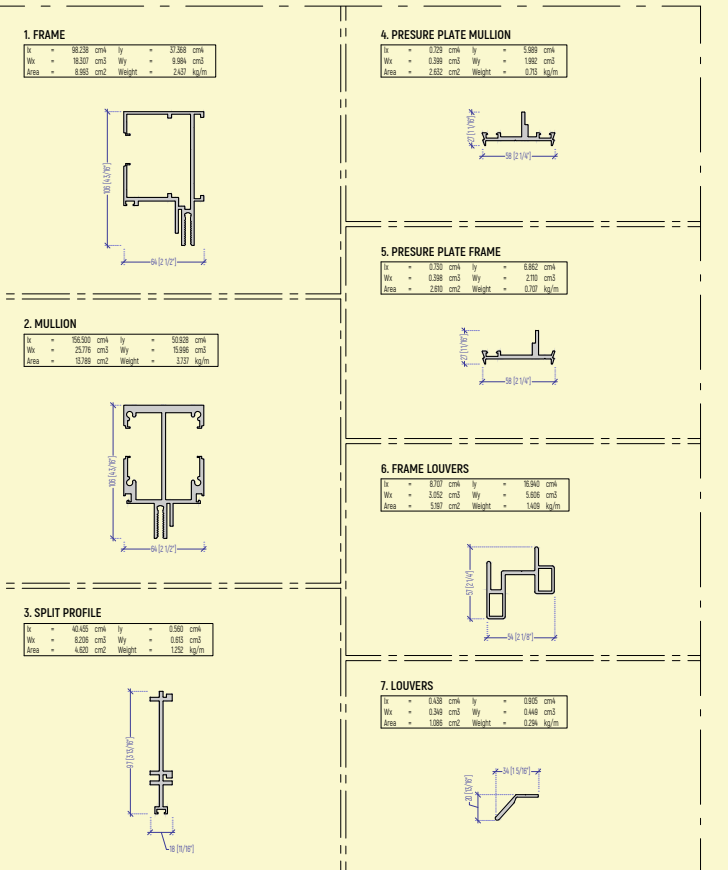
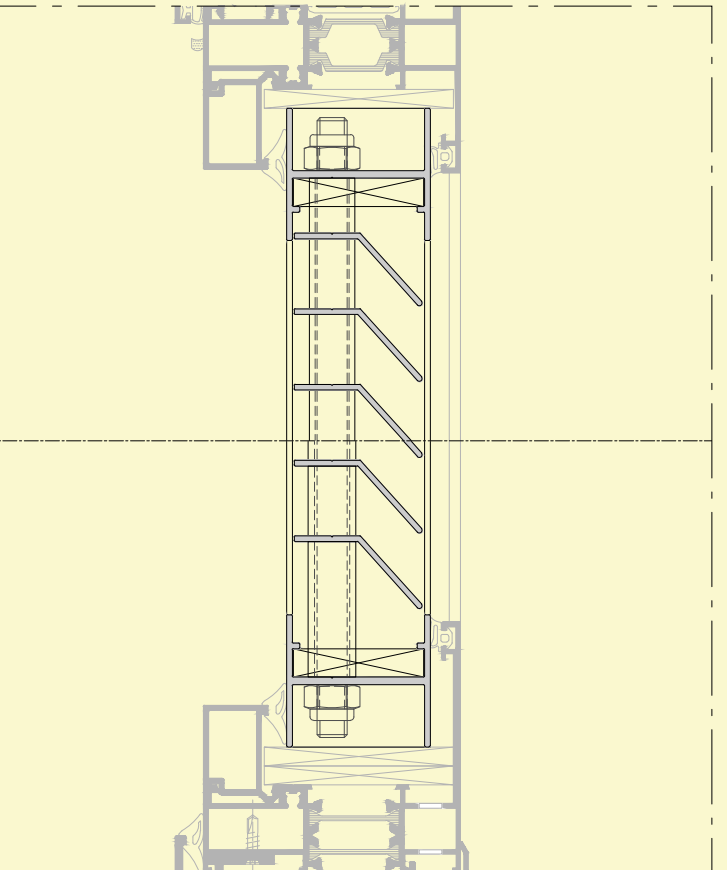
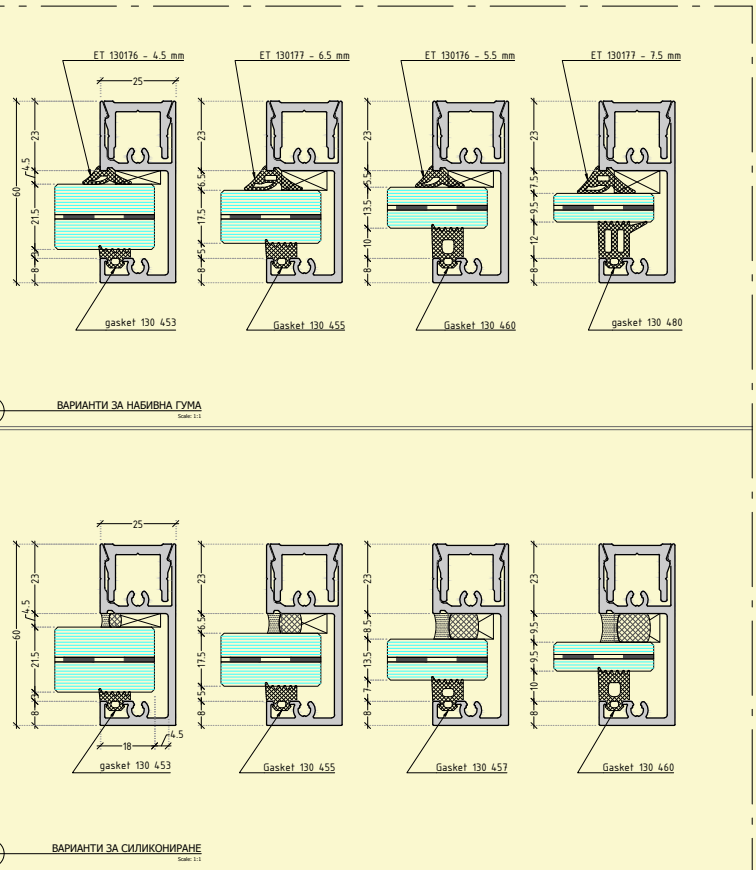
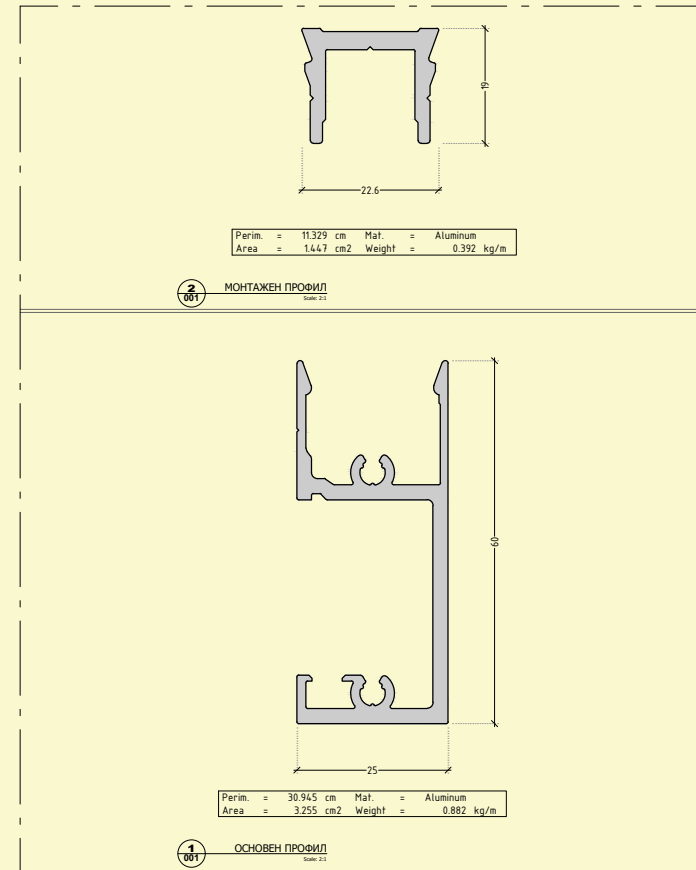
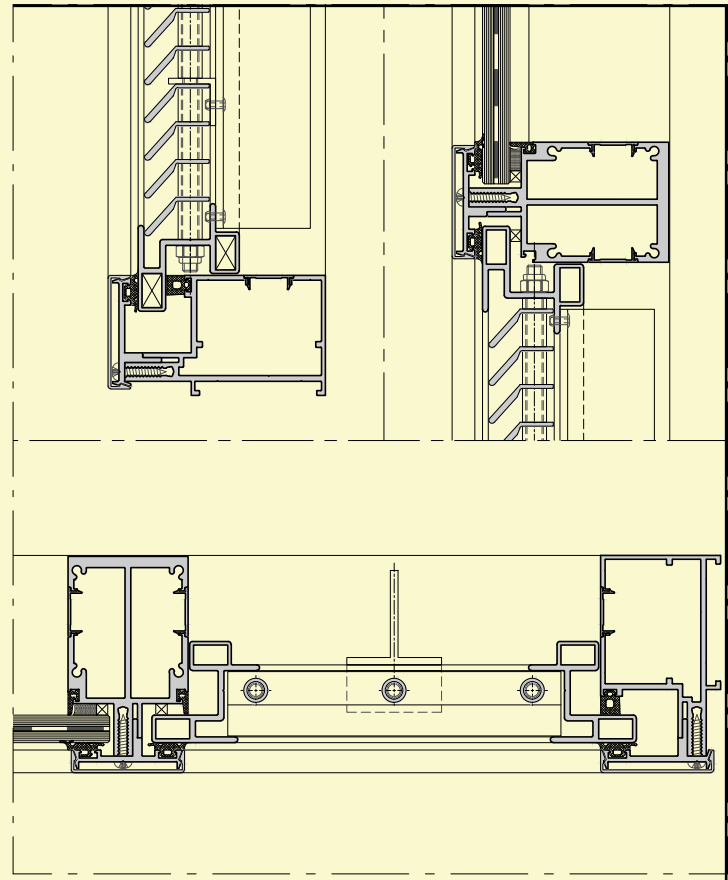
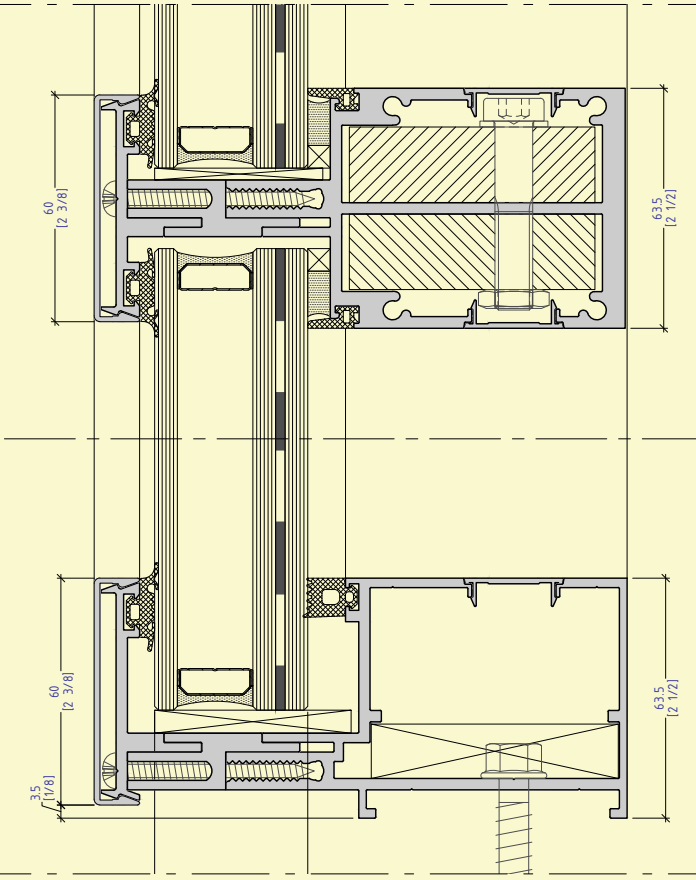
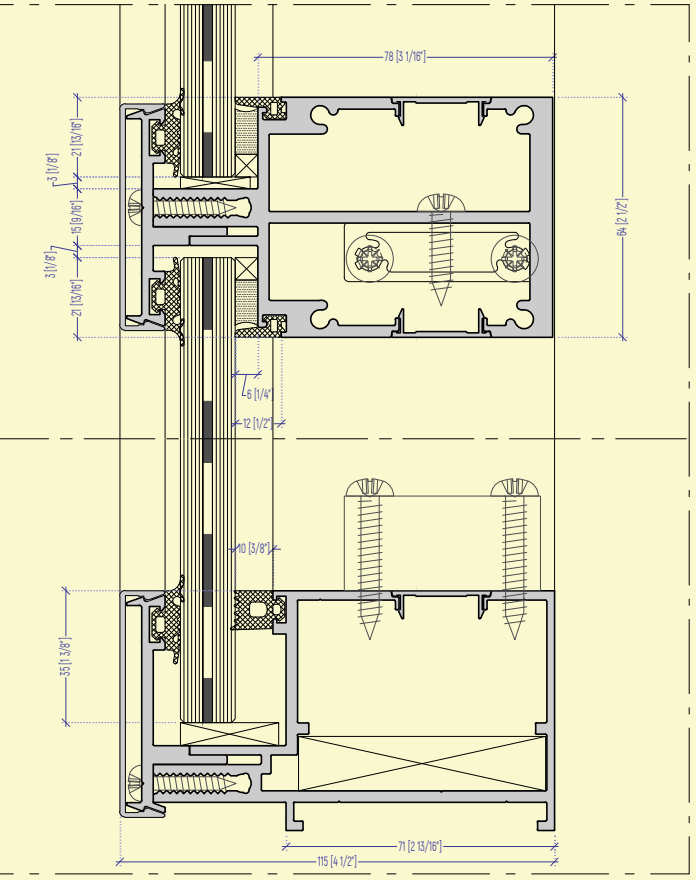
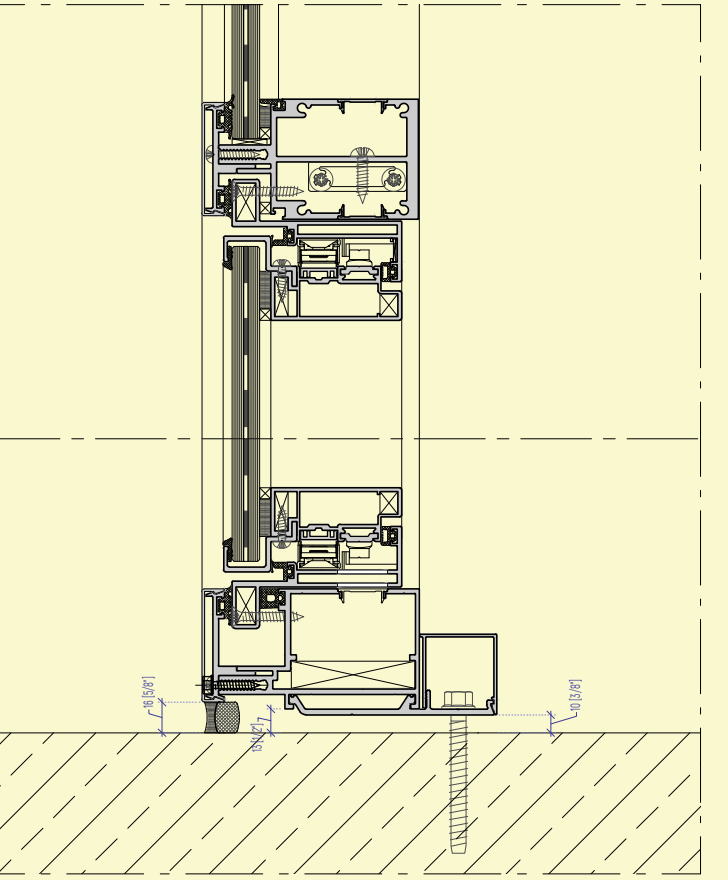


# DISE DESIGN ARCHITECT

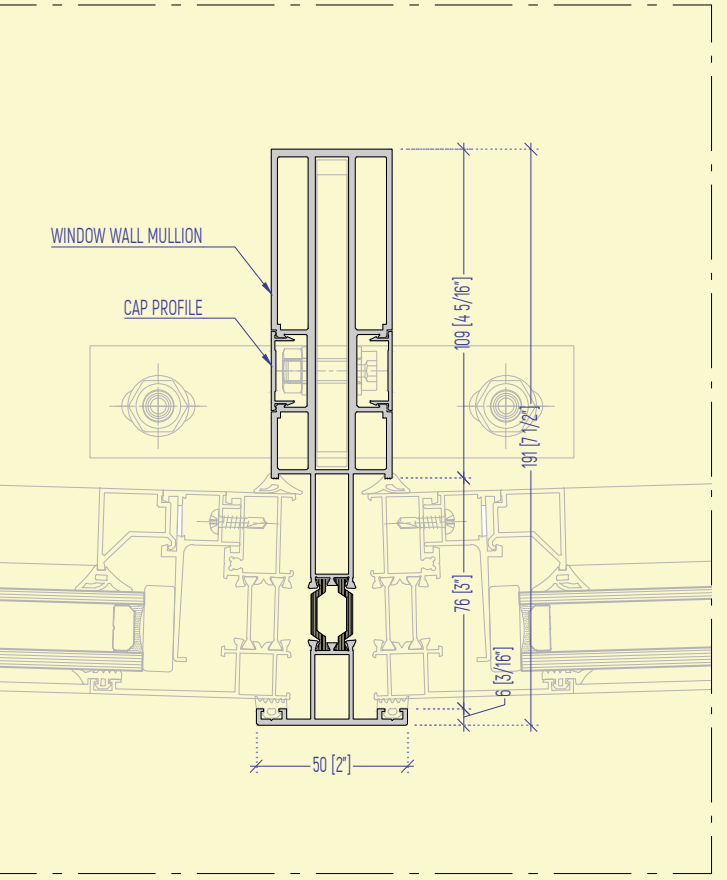

Date of completion: 2009  
 Shop Drawings: 242 pcs @ A4 & 79 pcs @ A3  
 Cut Sheets: XX pcs  
 Contractor: ETEM

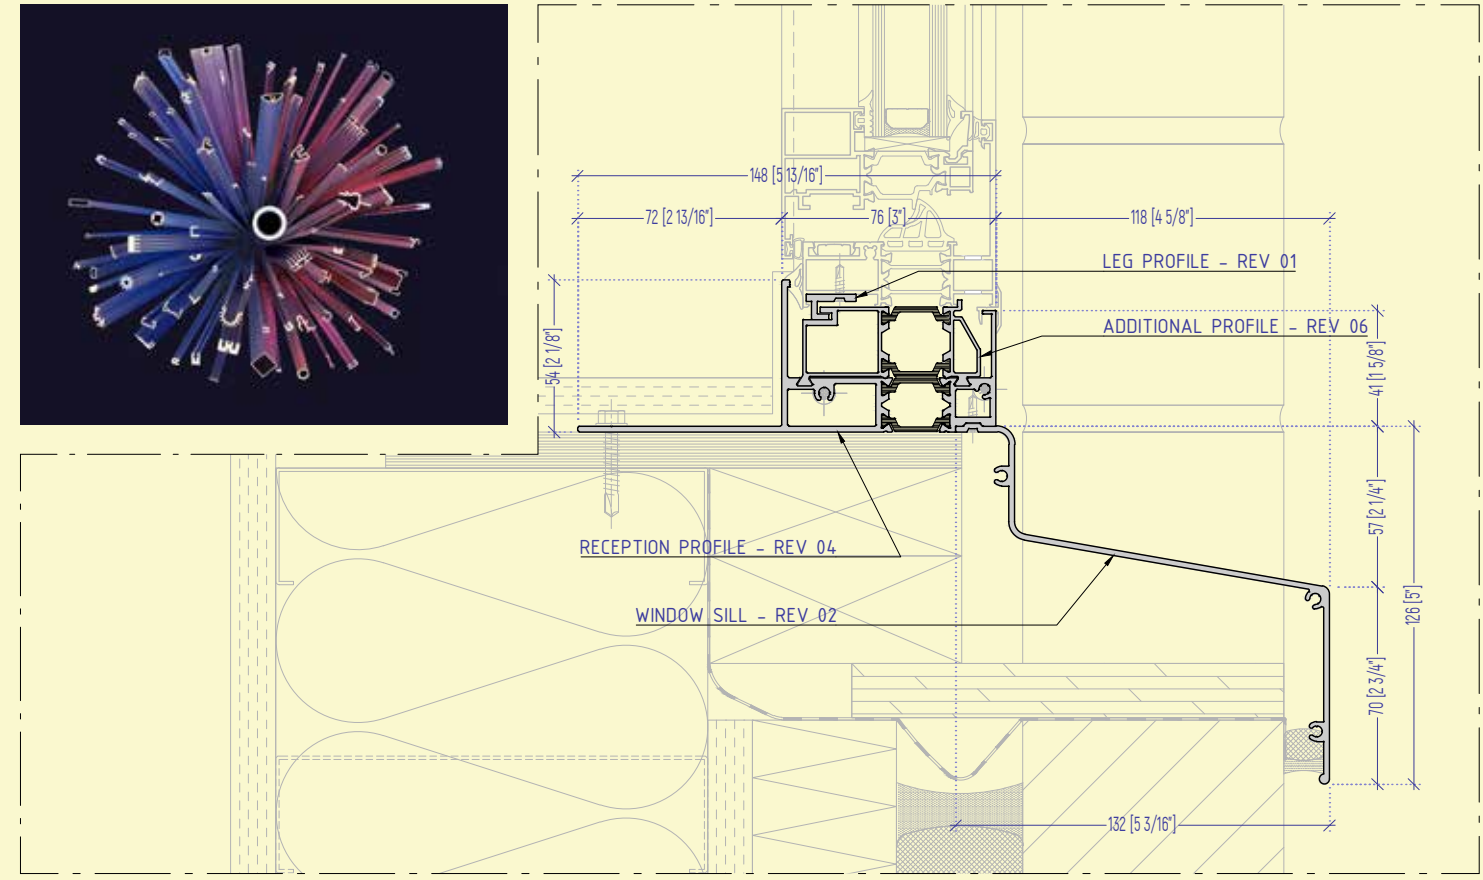

STUDIO CAD  
 Scope of Services:  
 Design drawings and consultancy services for curtain wall system.